

**CHRISTCHURCH CATHEDRAL**  
**MAXIMUM RETENTION OPTION**  
**STAGE 1**



Form level access platform into west side of the cathedral

De-construct west porch & west nave wall



Relocate existing west bracing frame to southern side If required

Existing concrete shearwall strengthening



Relocate existing west bracing frame to southern side If required

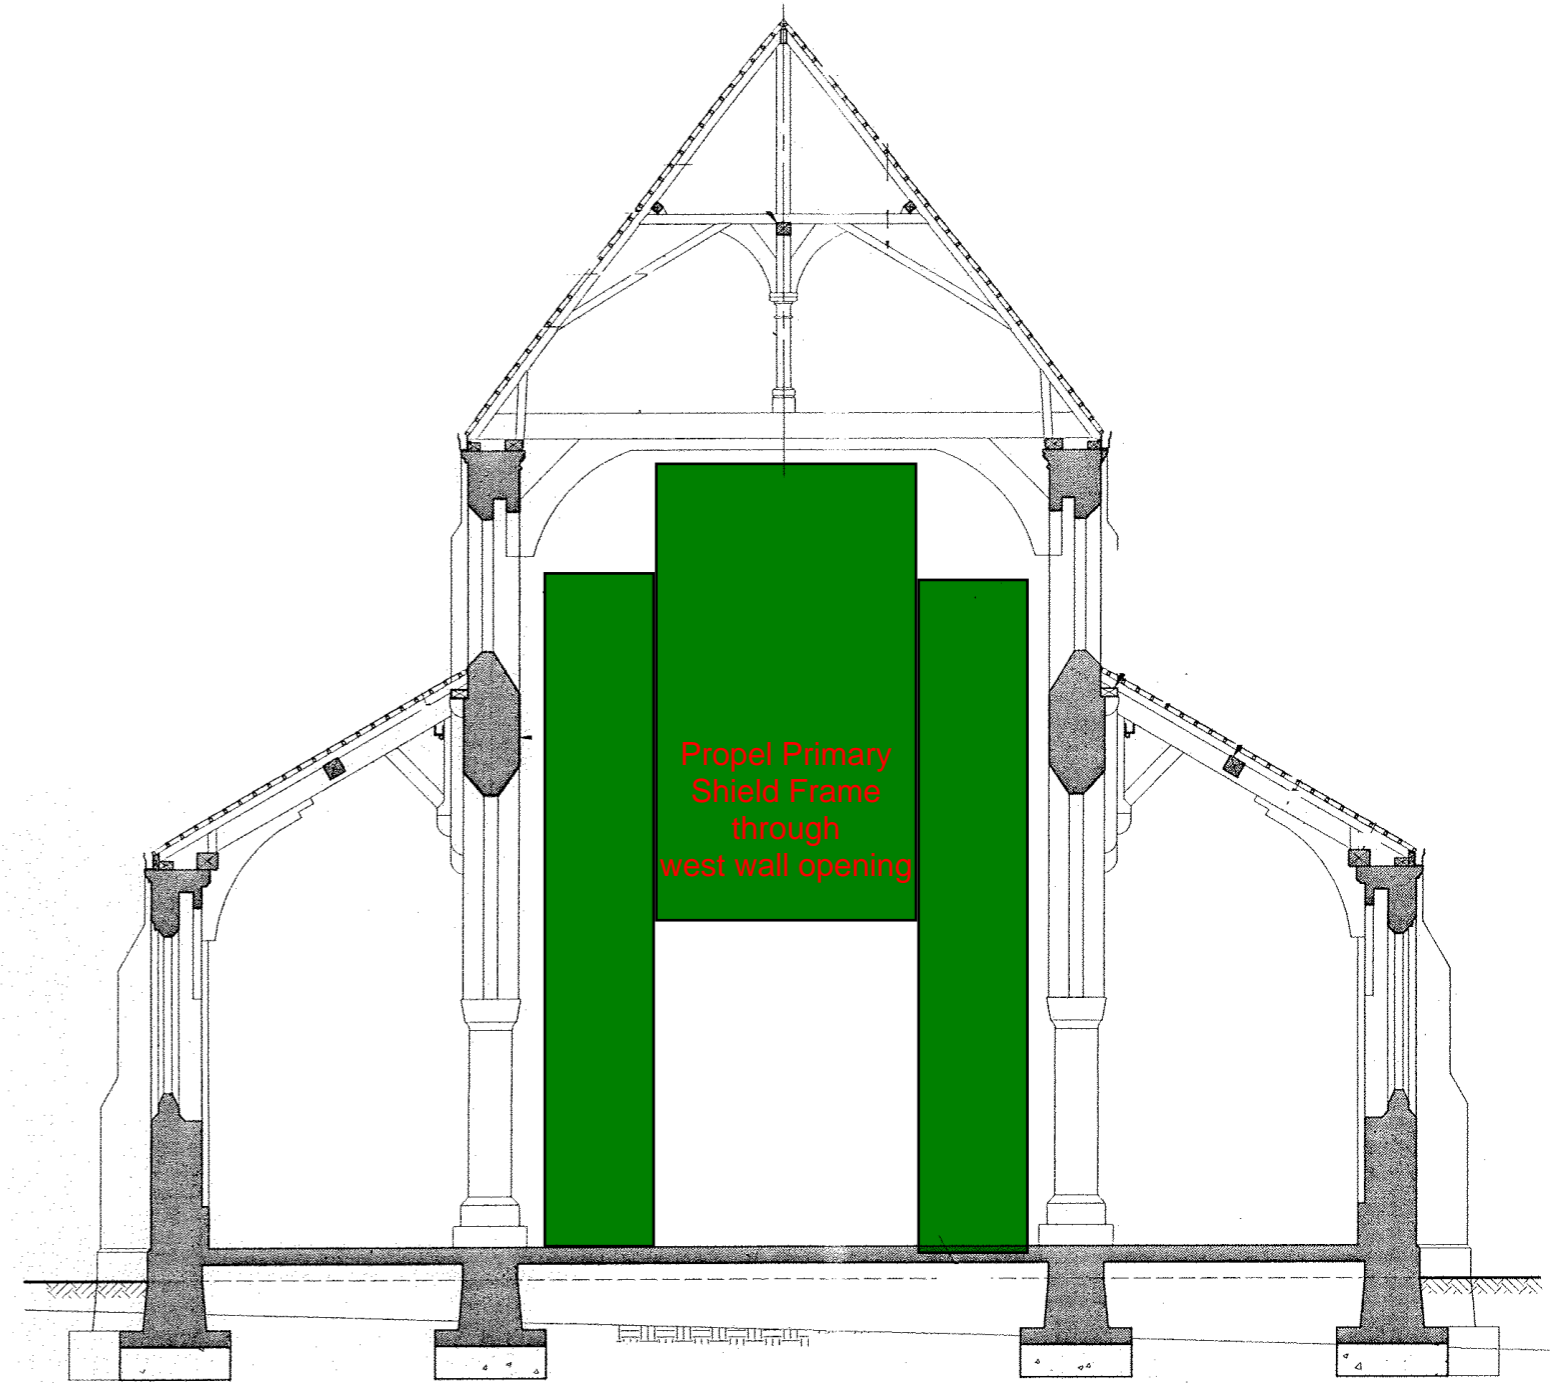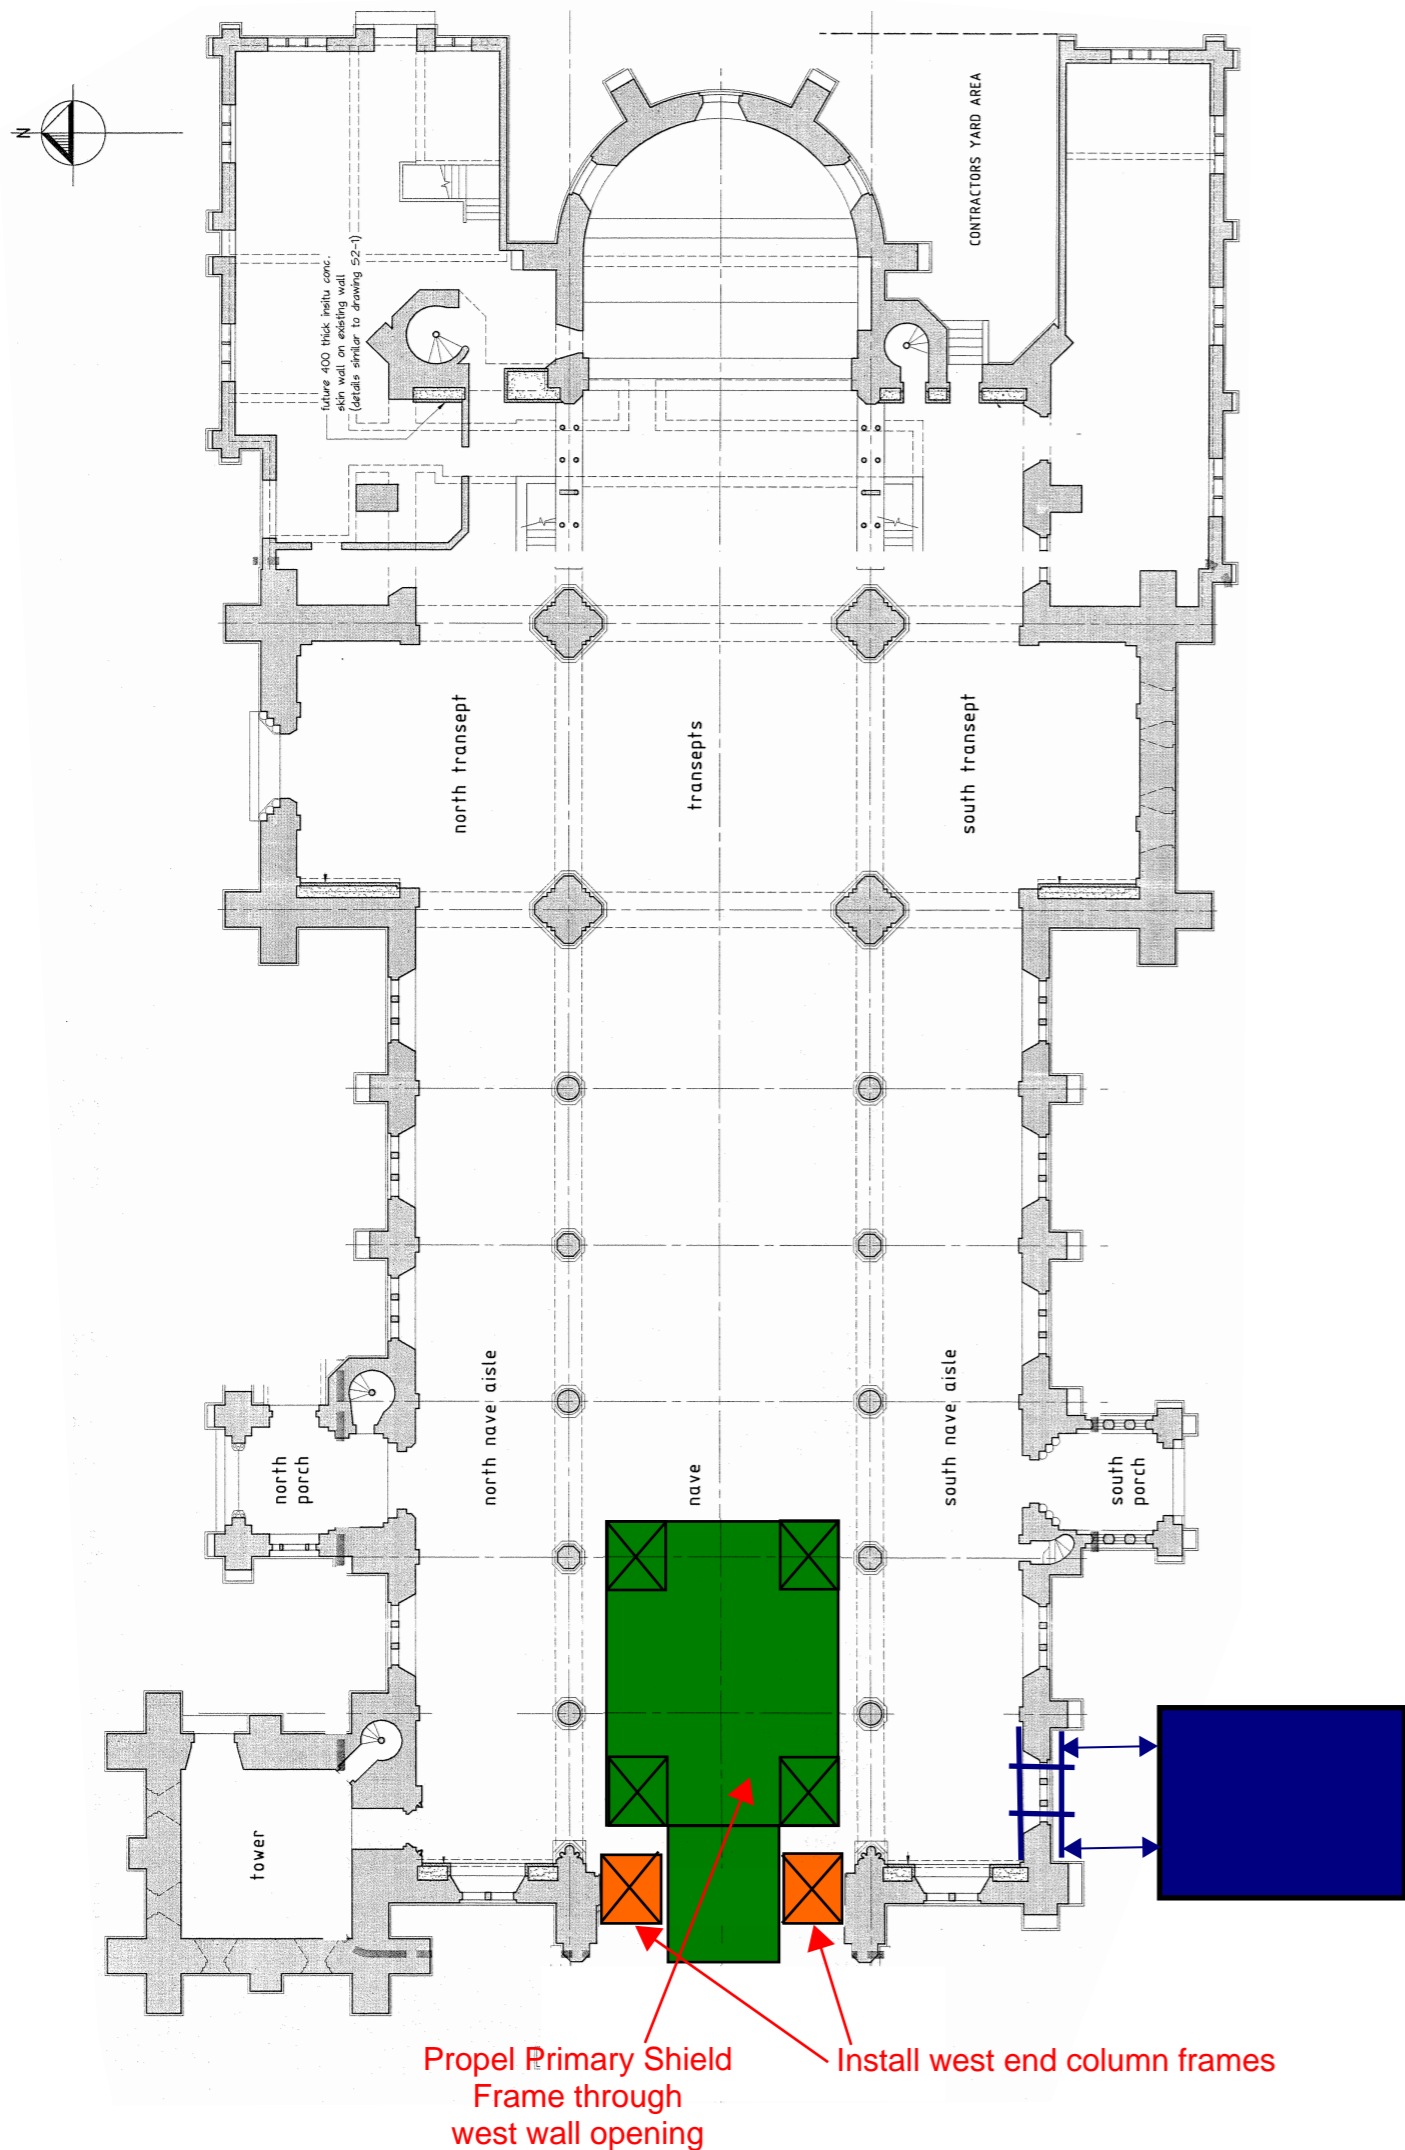



**CHRISTCHURCH CATHEDRAL**  
 MAXIMUM RETENTION OPTION  
 STAGE 2

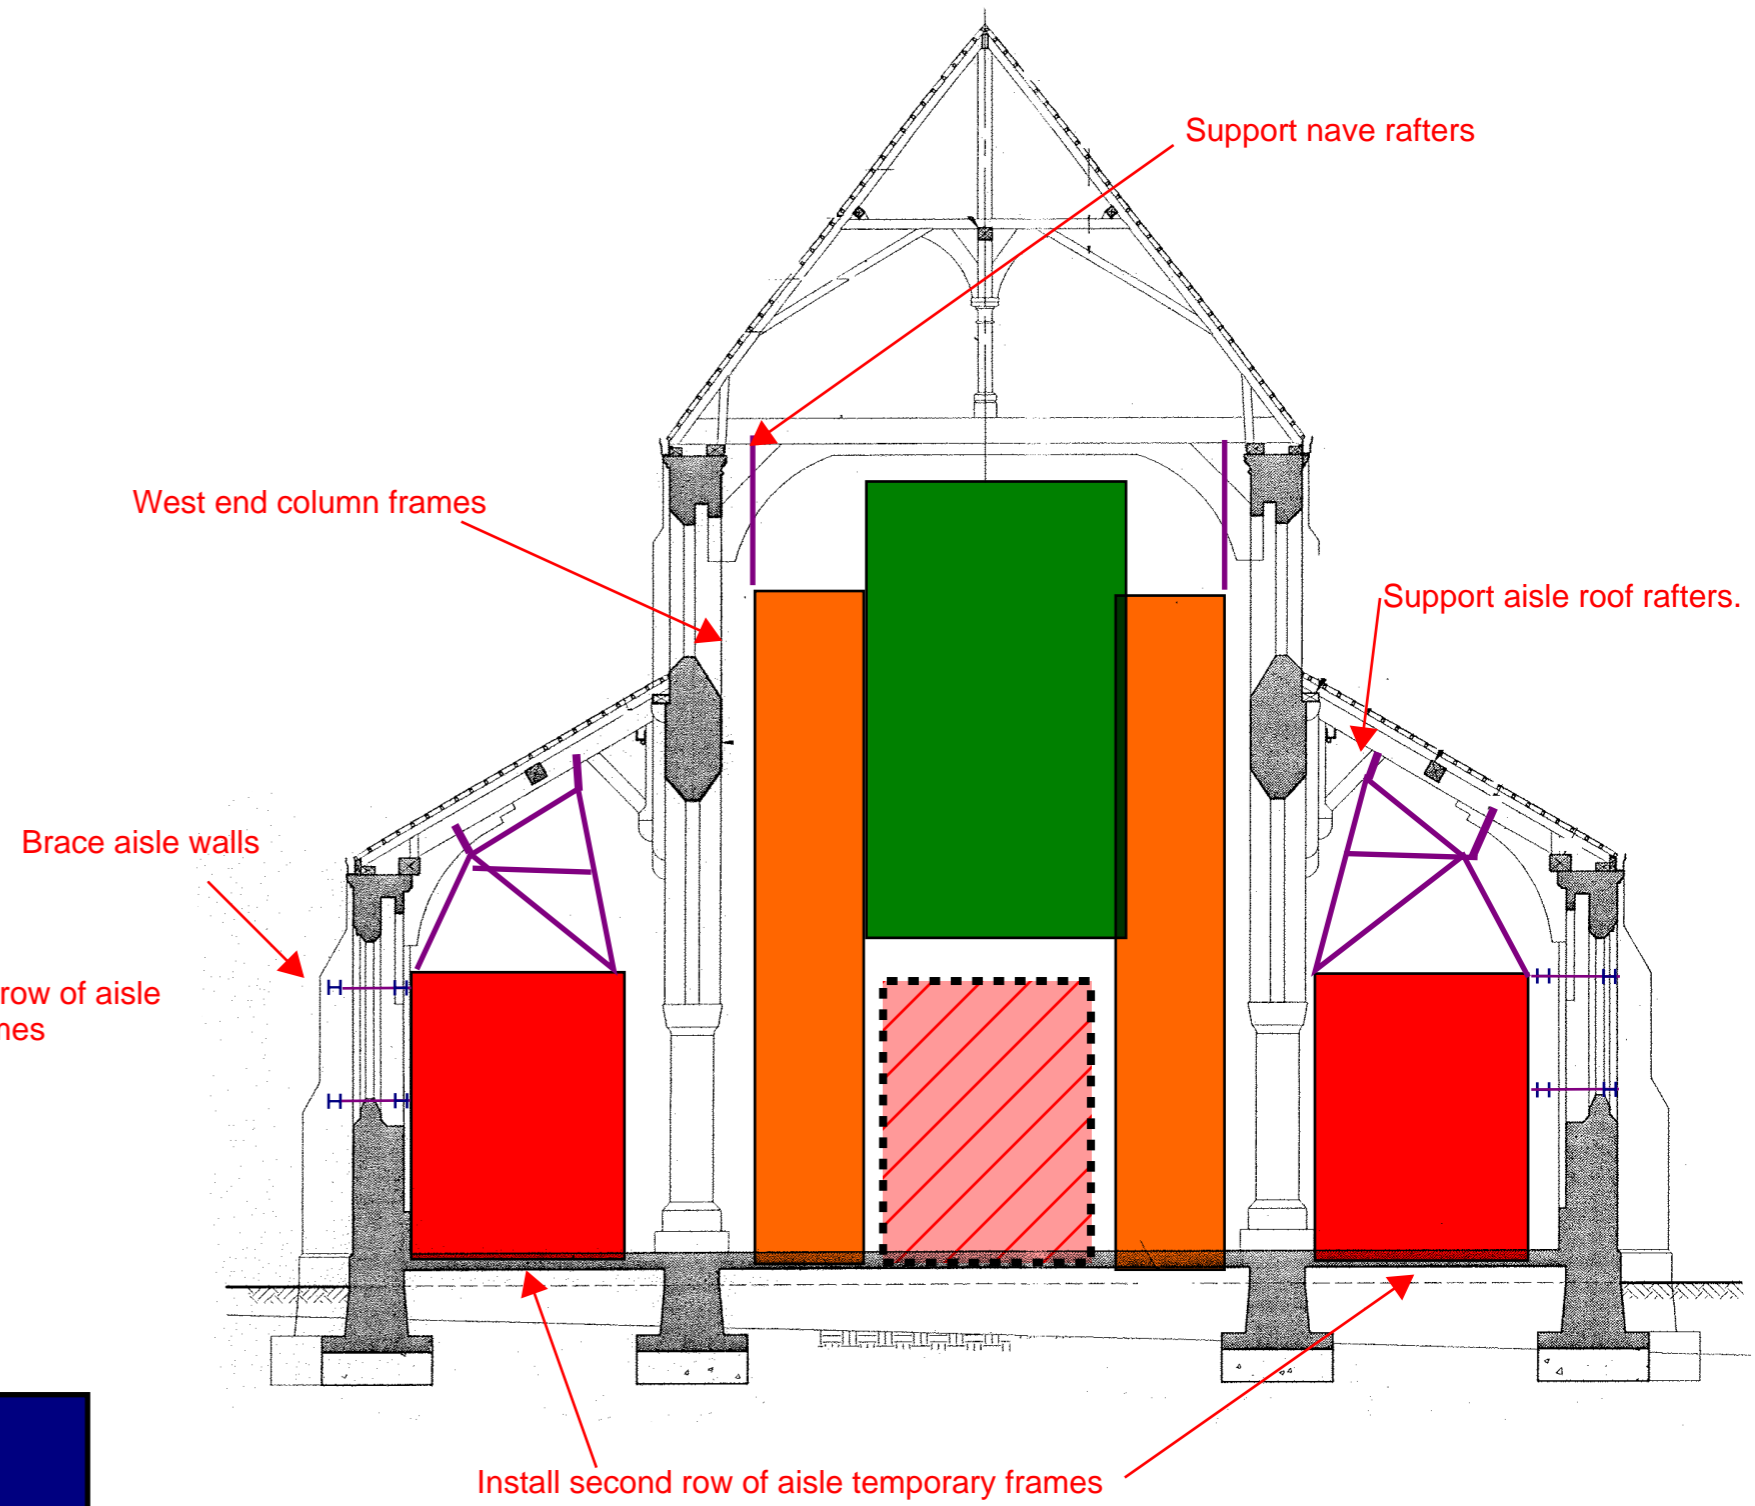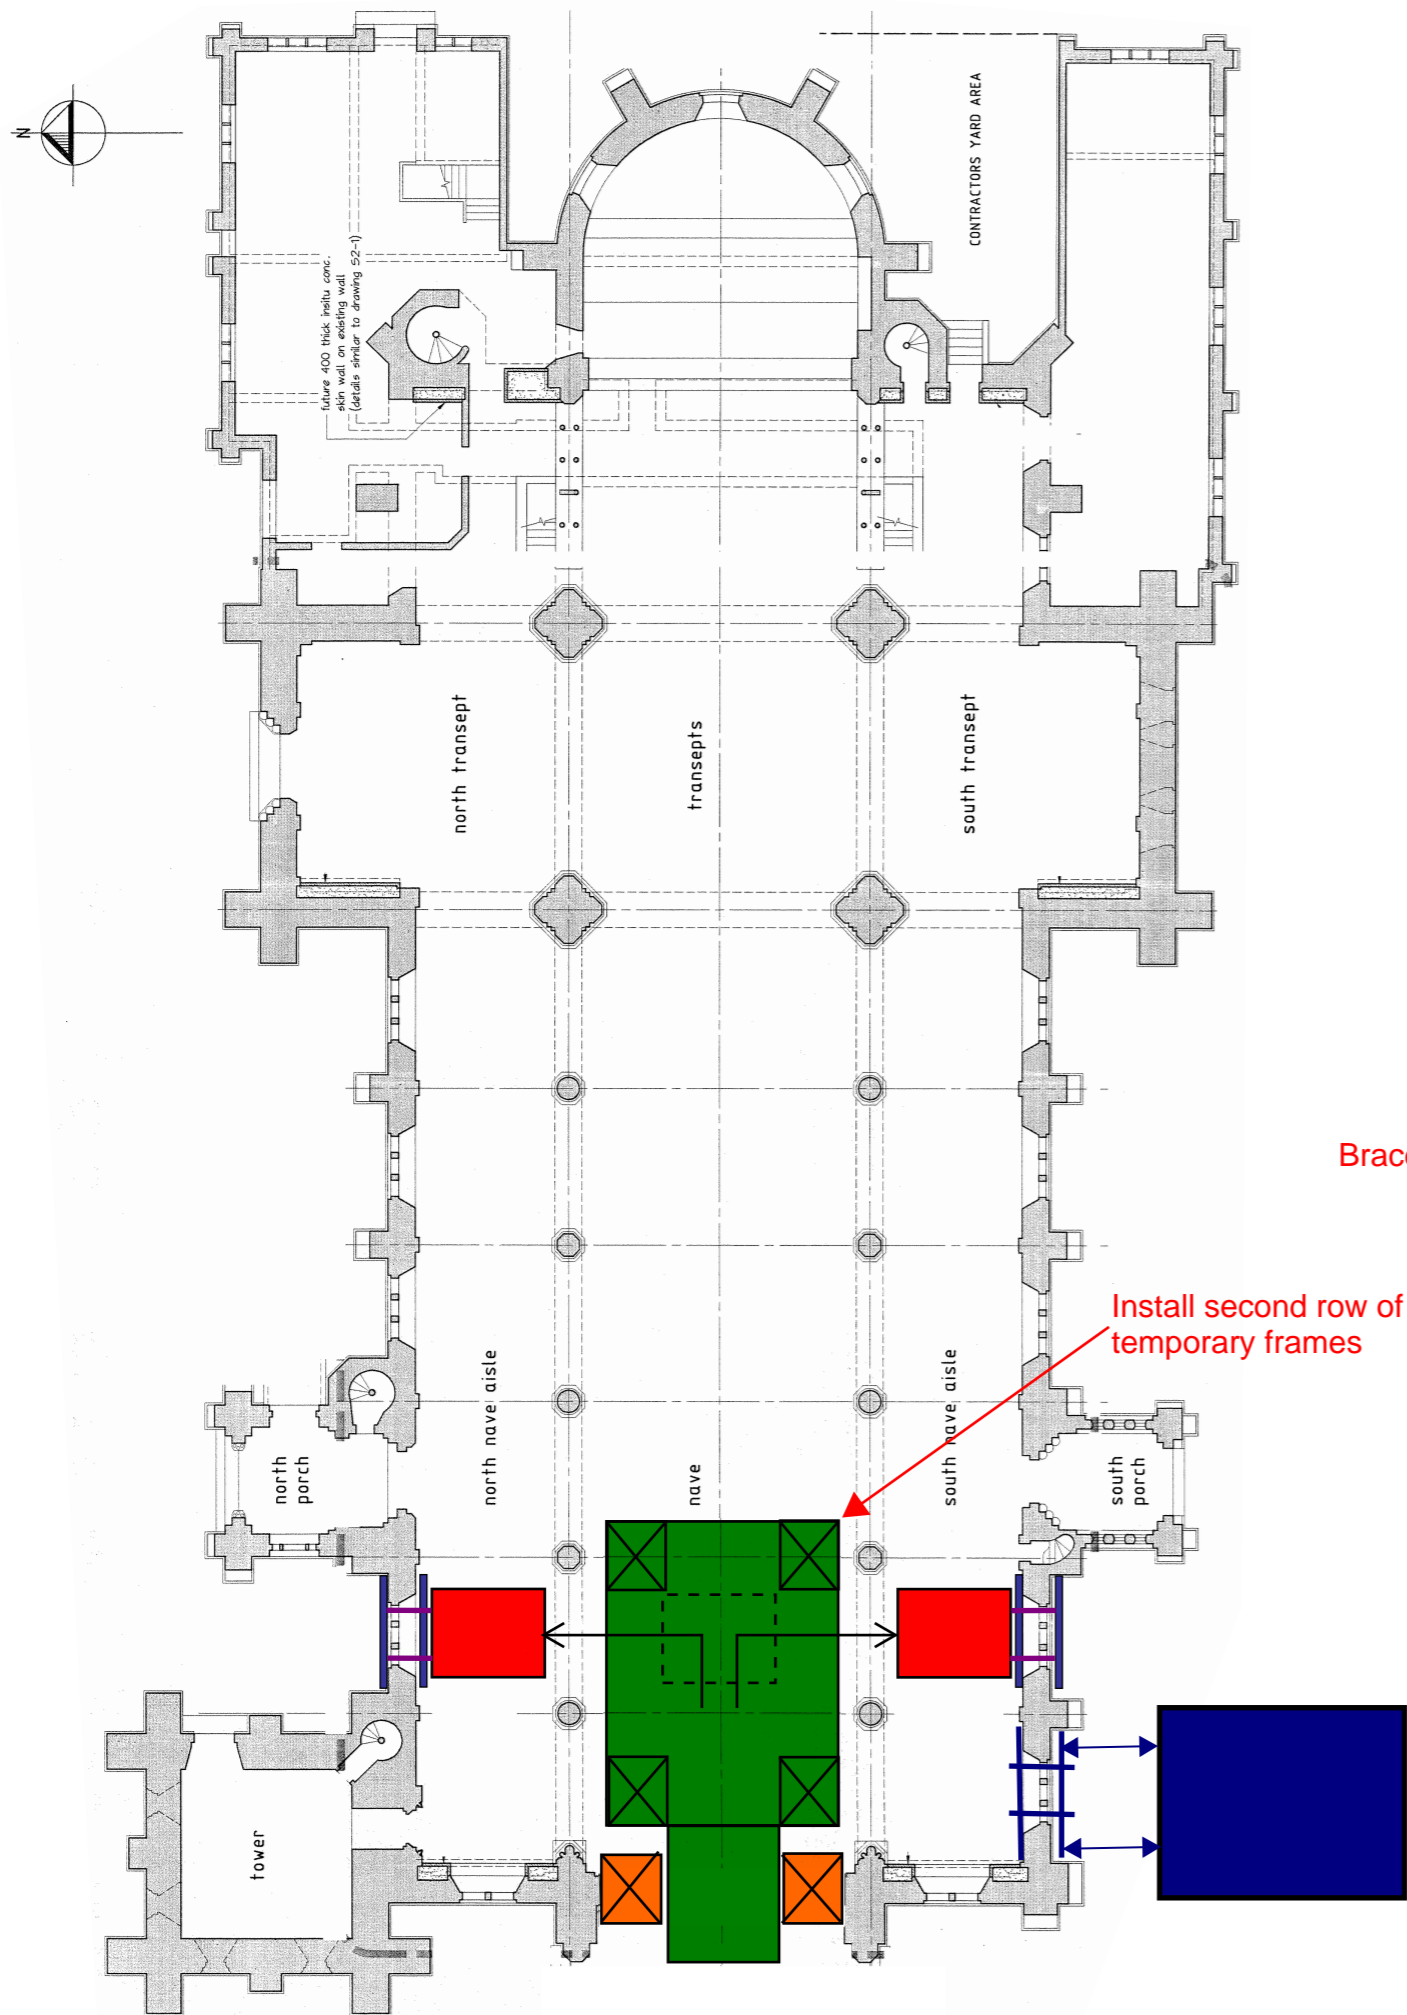



**CHRISTCHURCH CATHEDRAL**  
 MAXIMUM RETENTION OPTION  
 STAGE 3

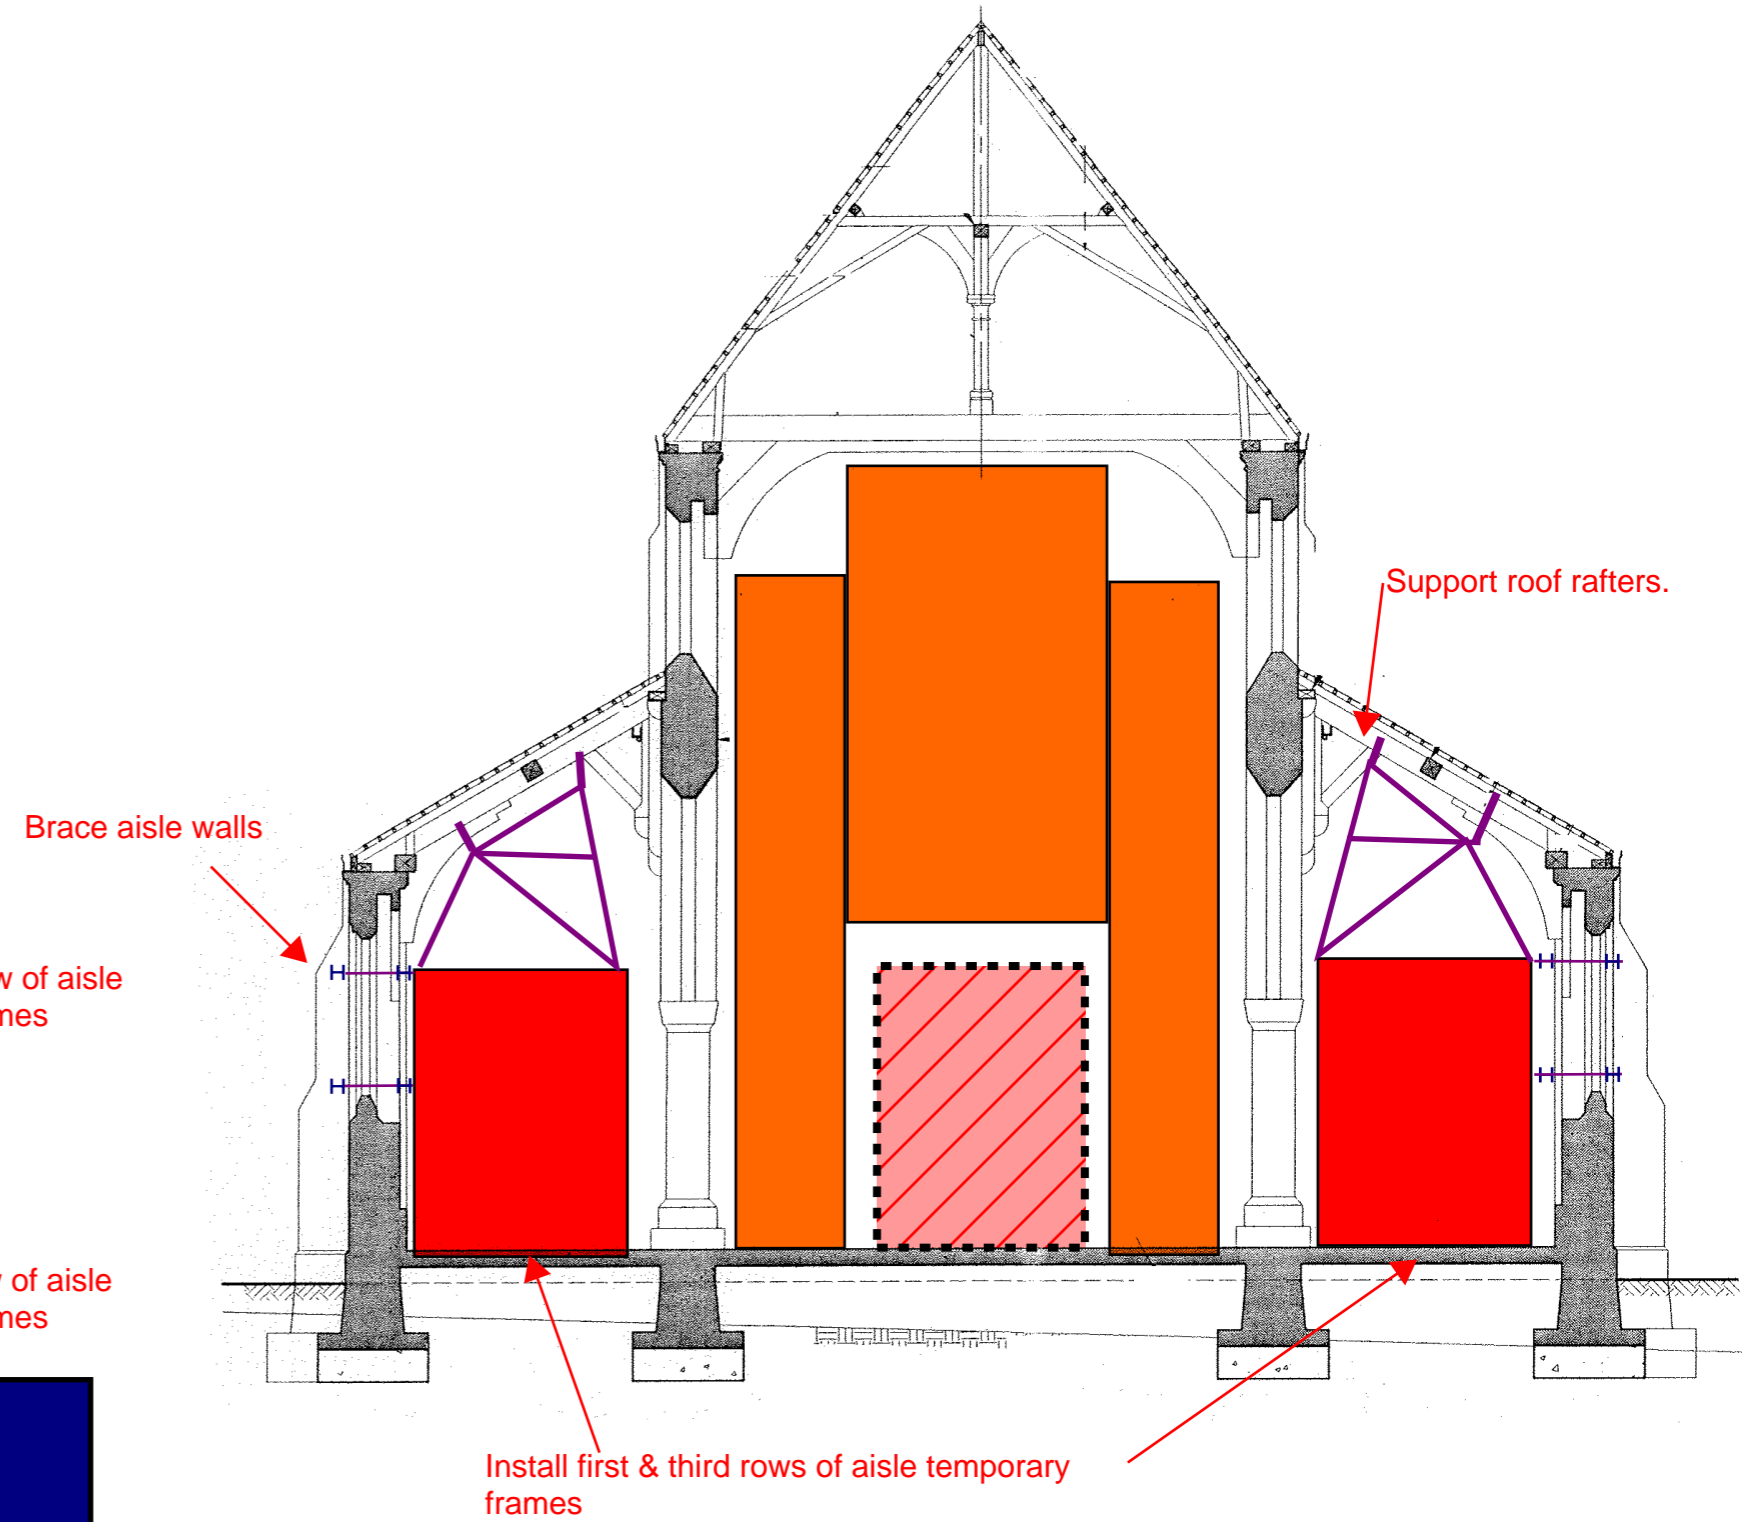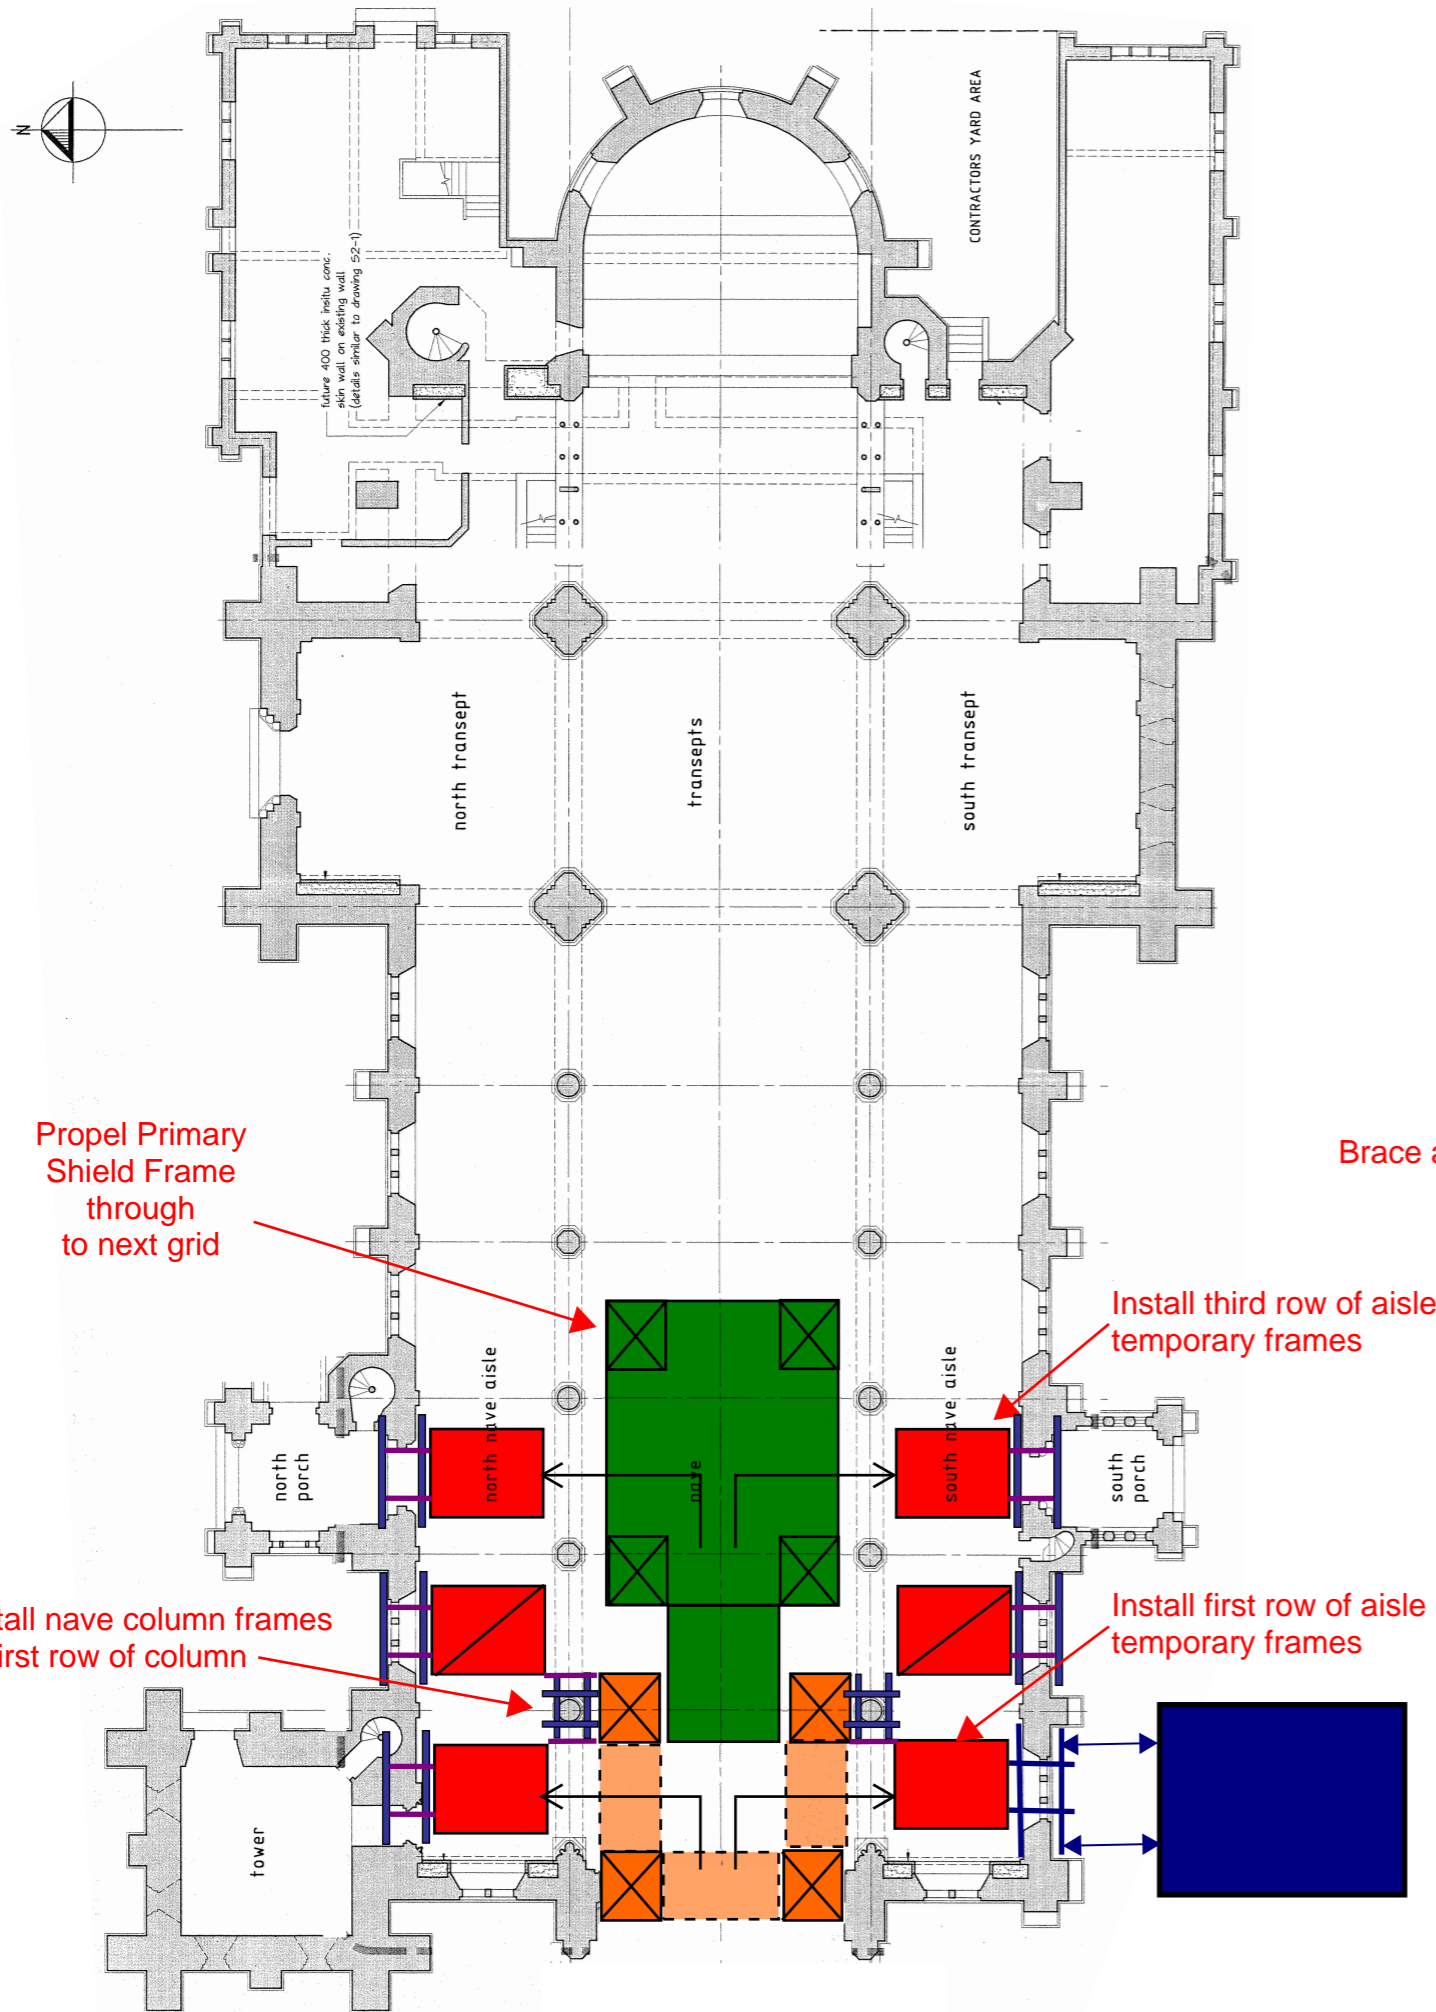

**CHRISTCHURCH CATHEDRAL**  
**MAXIMUM RETENTION OPTION**  
**STAGE 4**

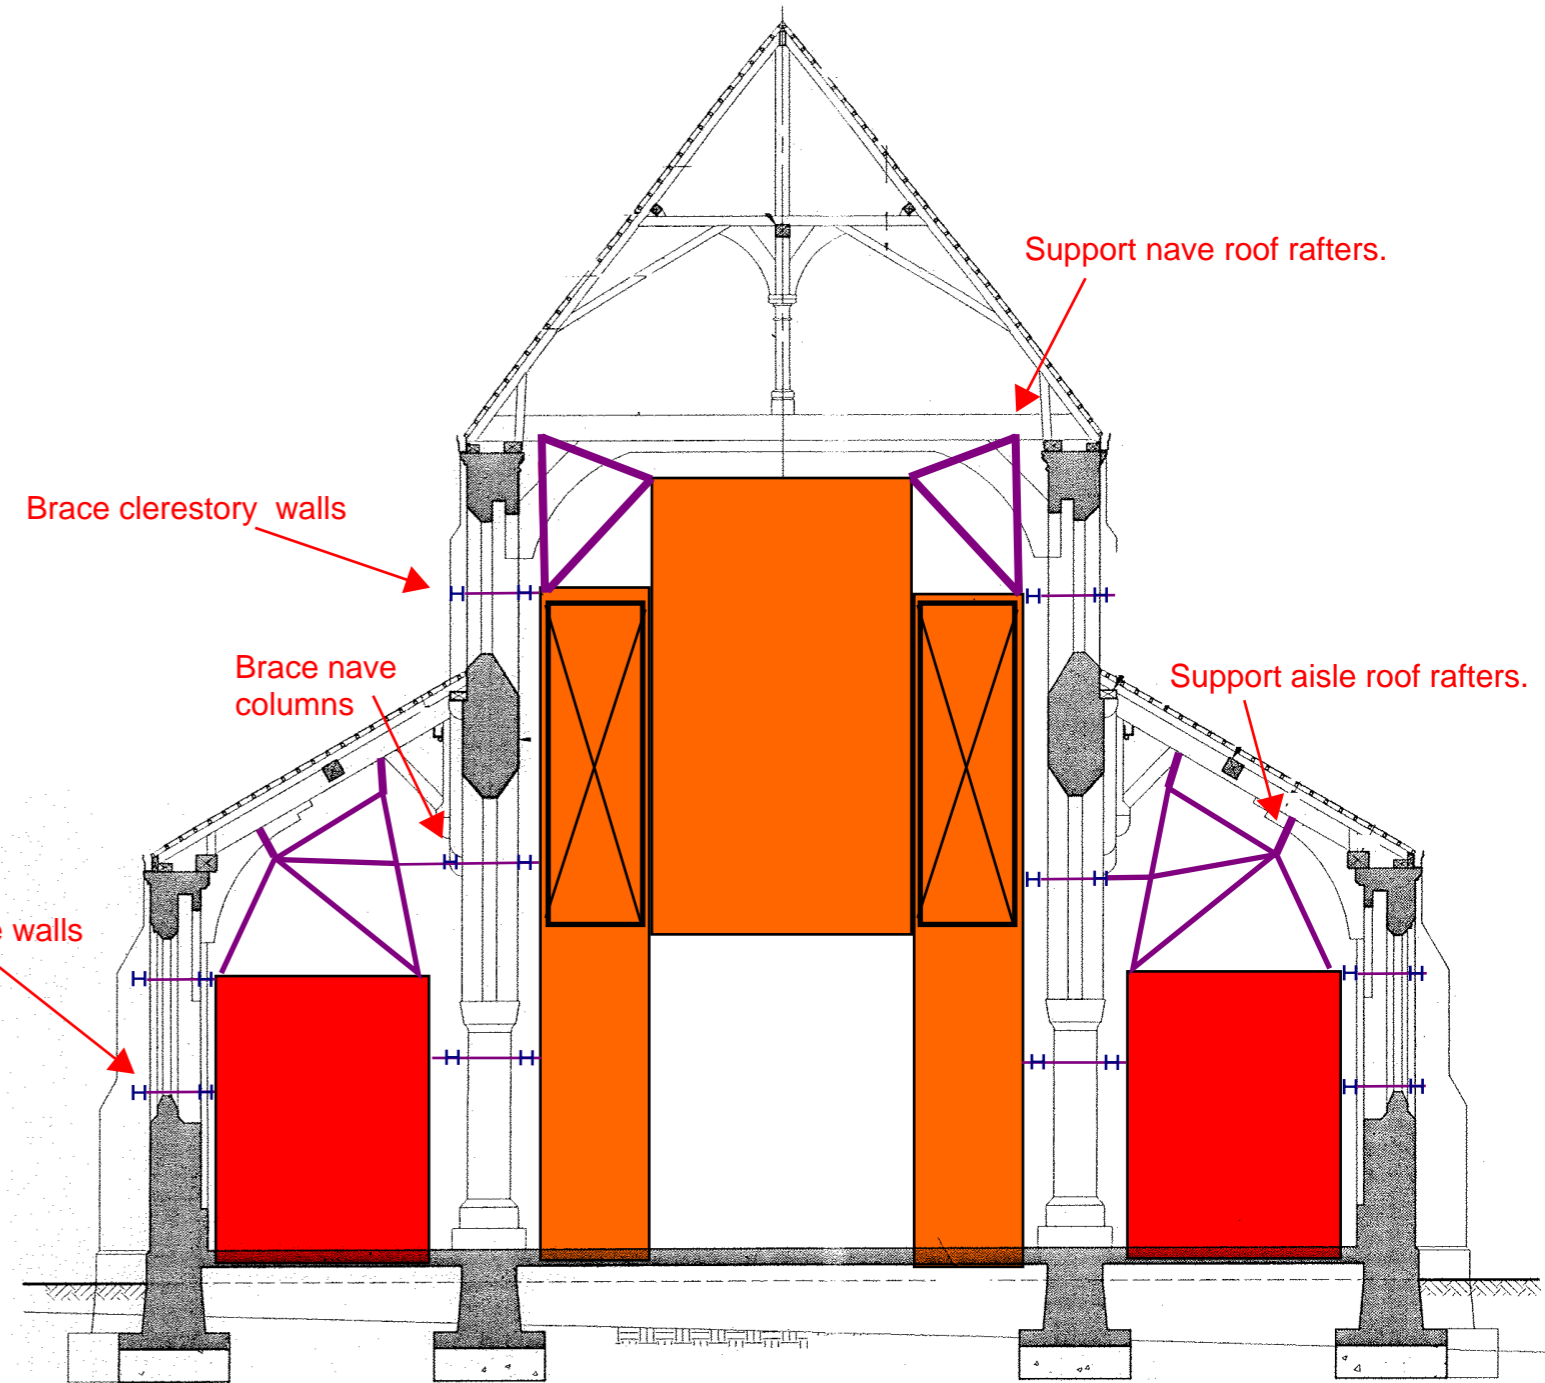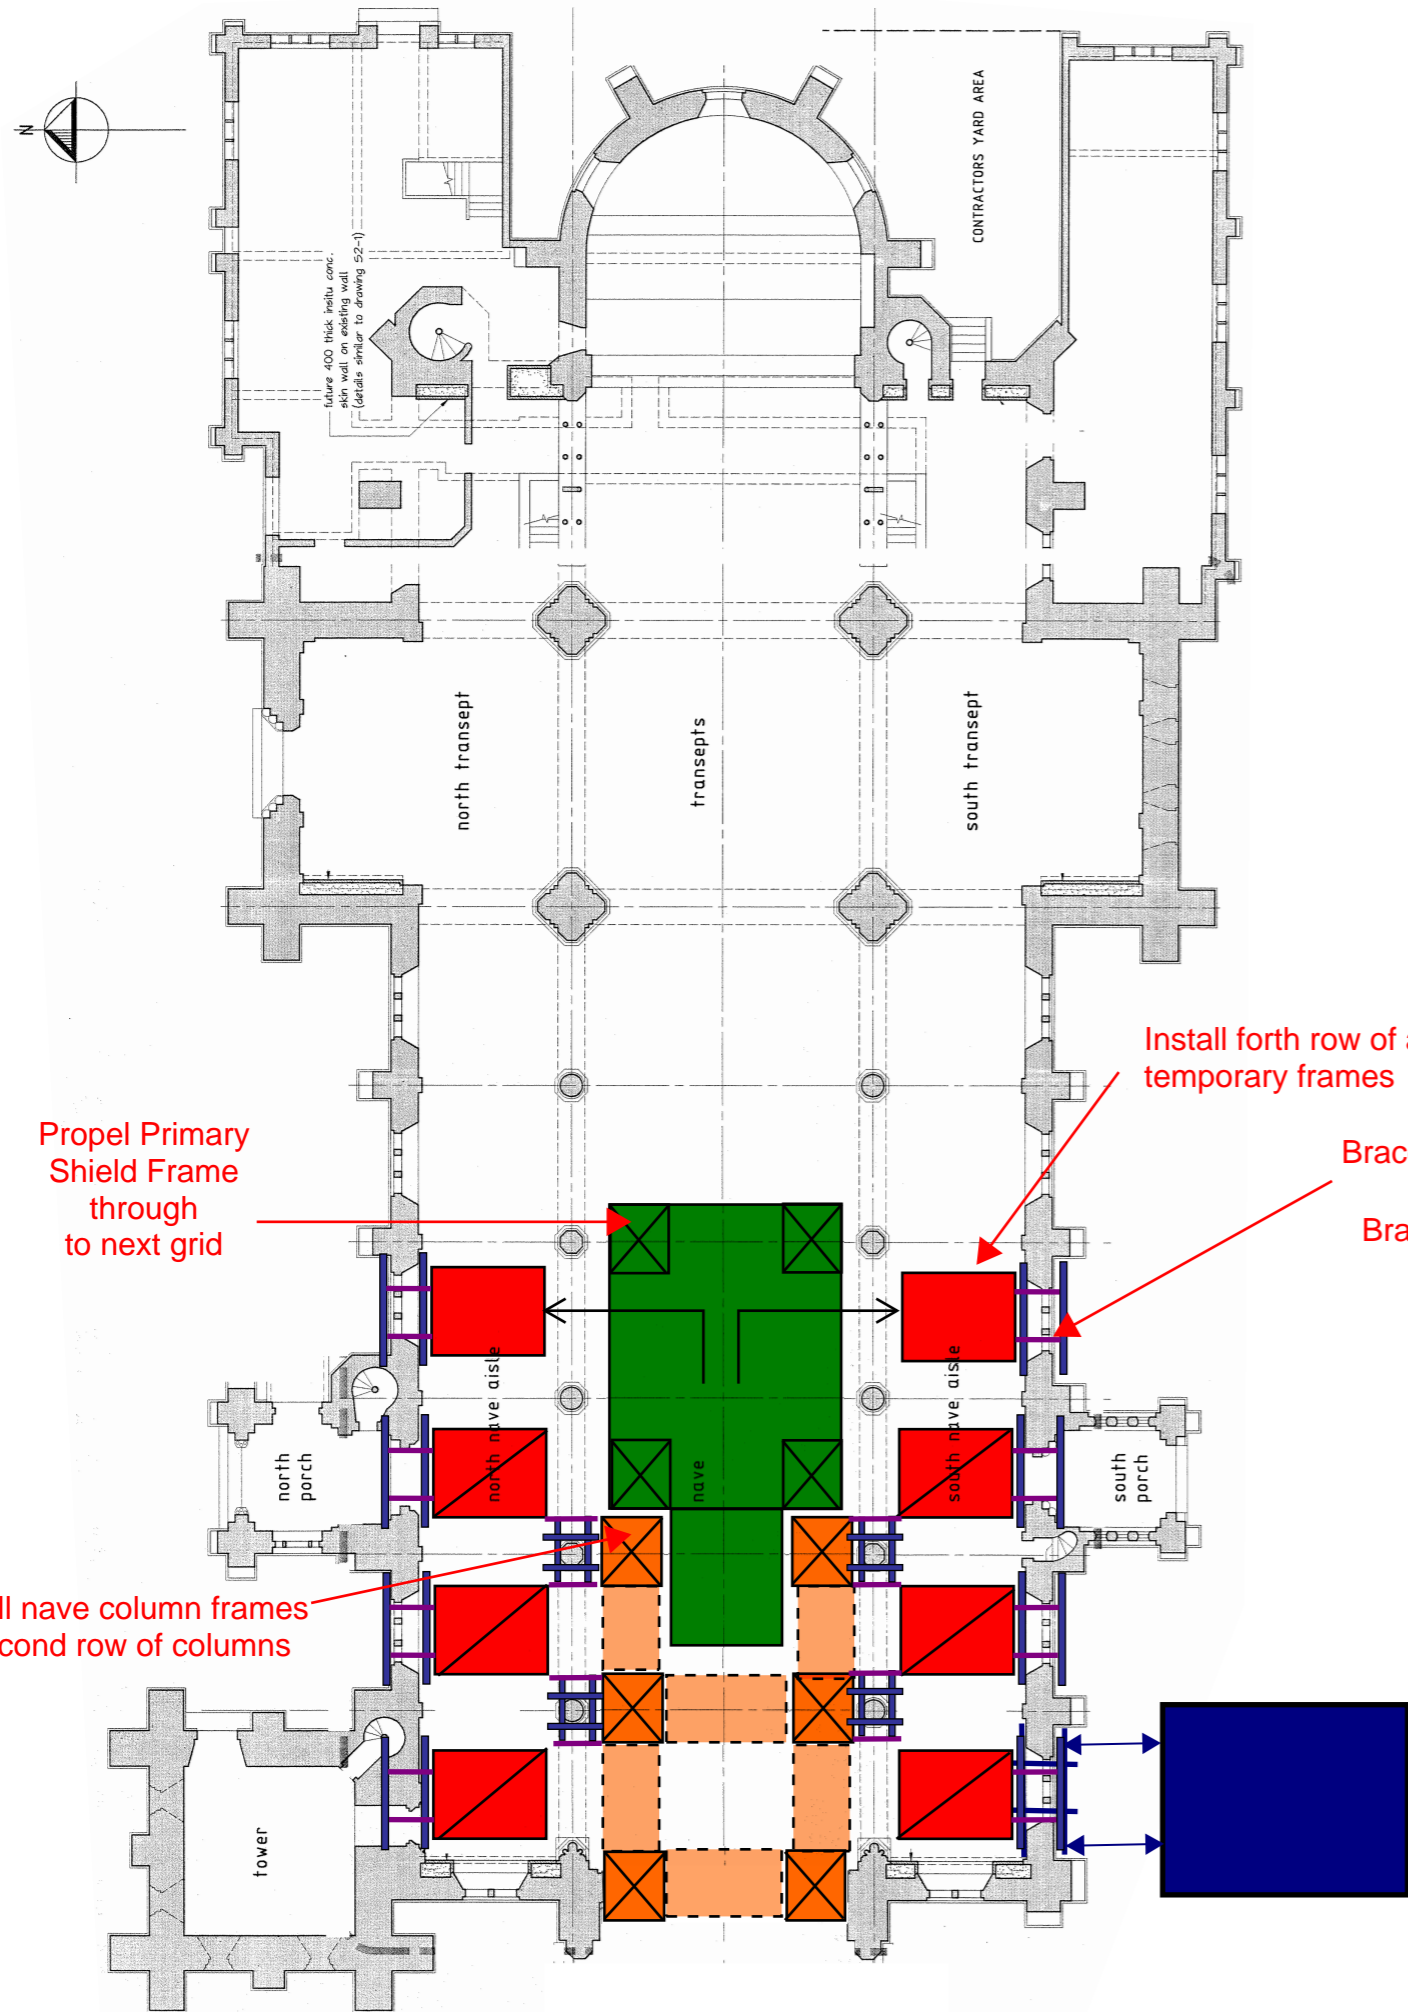

**CHRISTCHURCH CATHEDRAL**  
 MAXIMUM RETENTION OPTION  
 STAGE 5

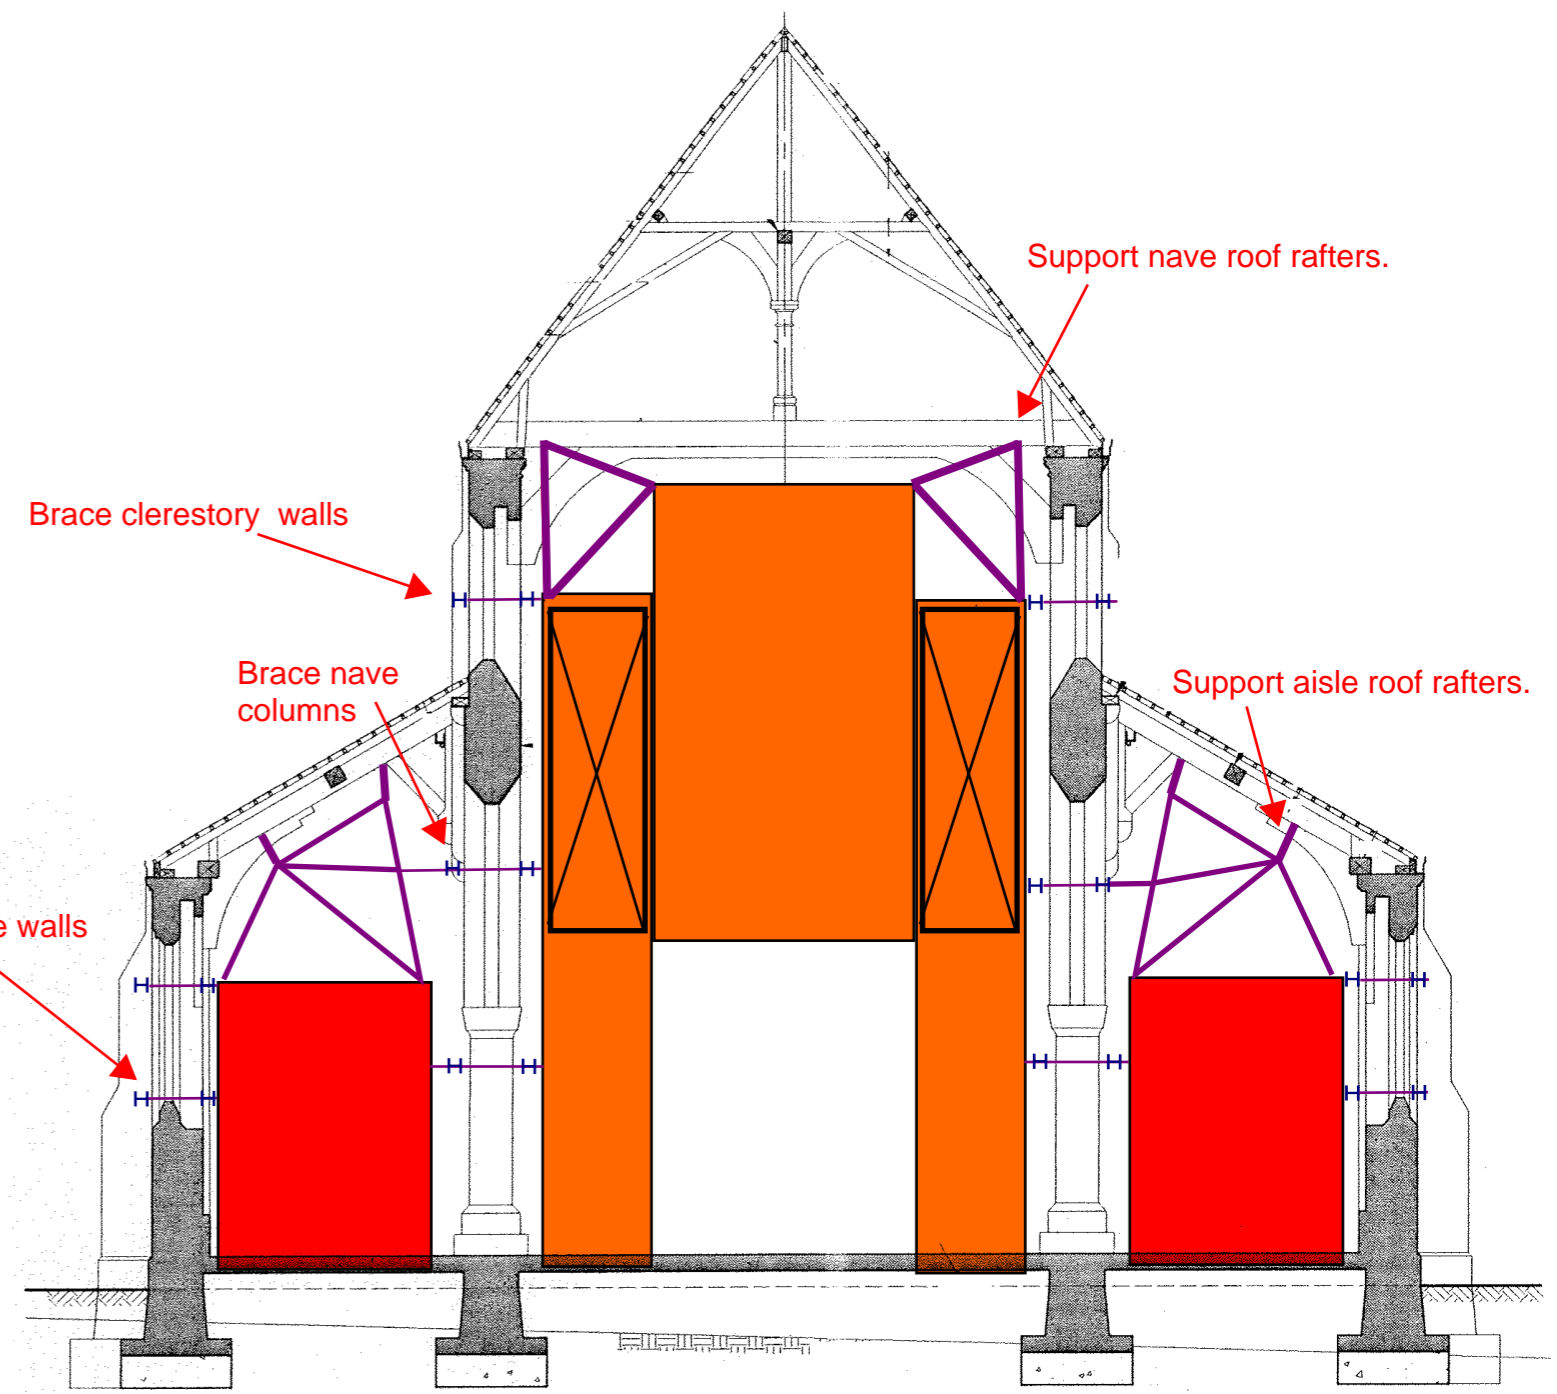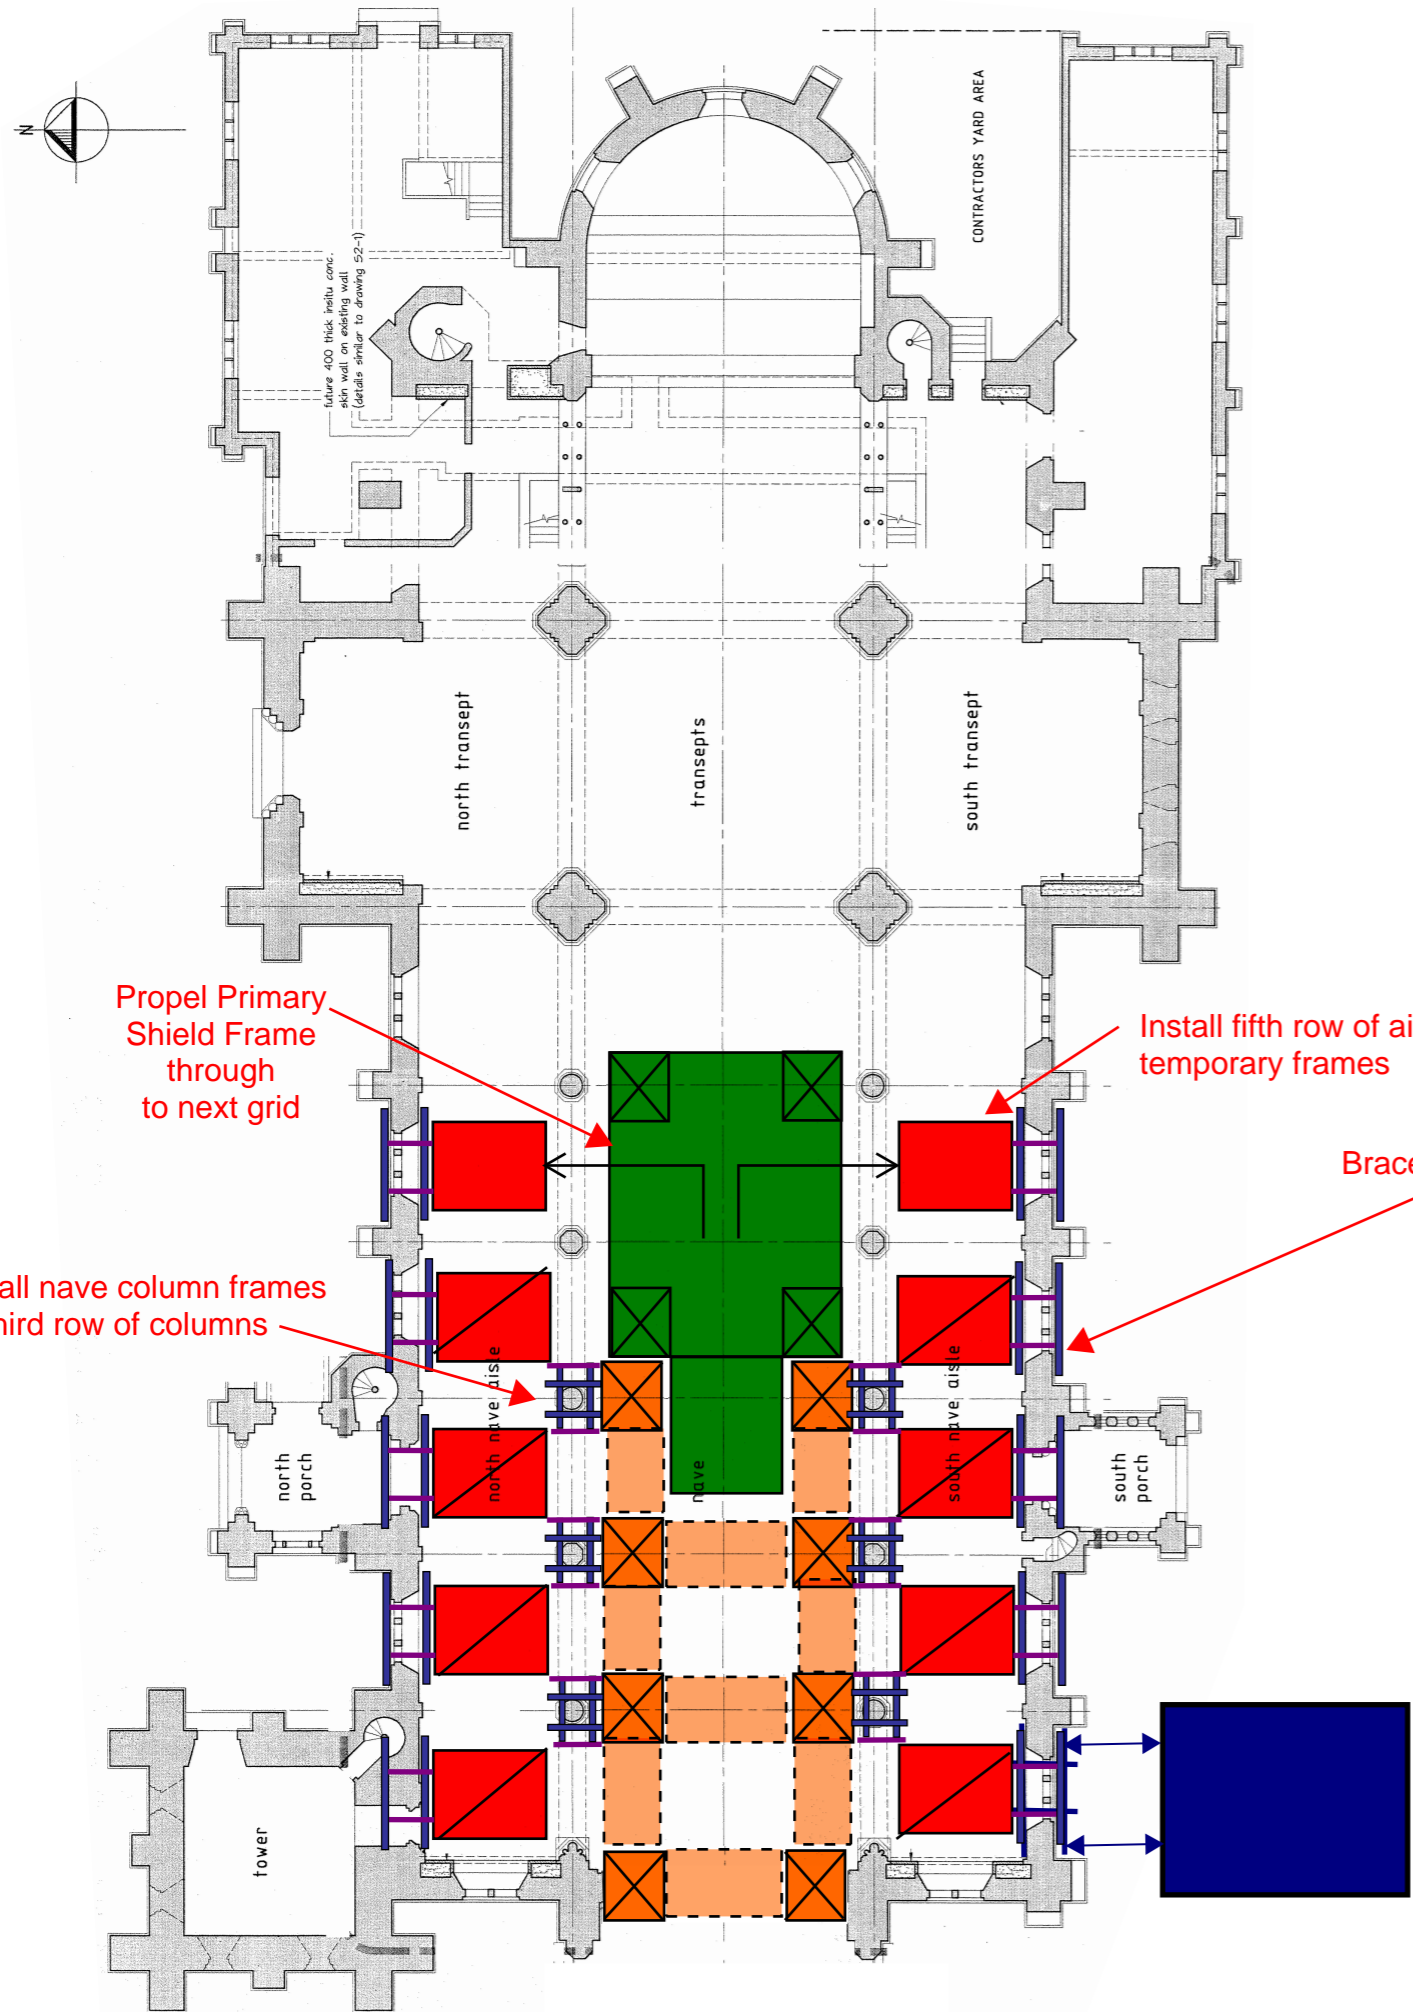

**CHRISTCHURCH CATHEDRAL**  
 MAXIMUM RETENTION OPTION  
 STAGE 6